


NEW 23KV FEED INSTALLATION
ELEVATION LOOKING EAST

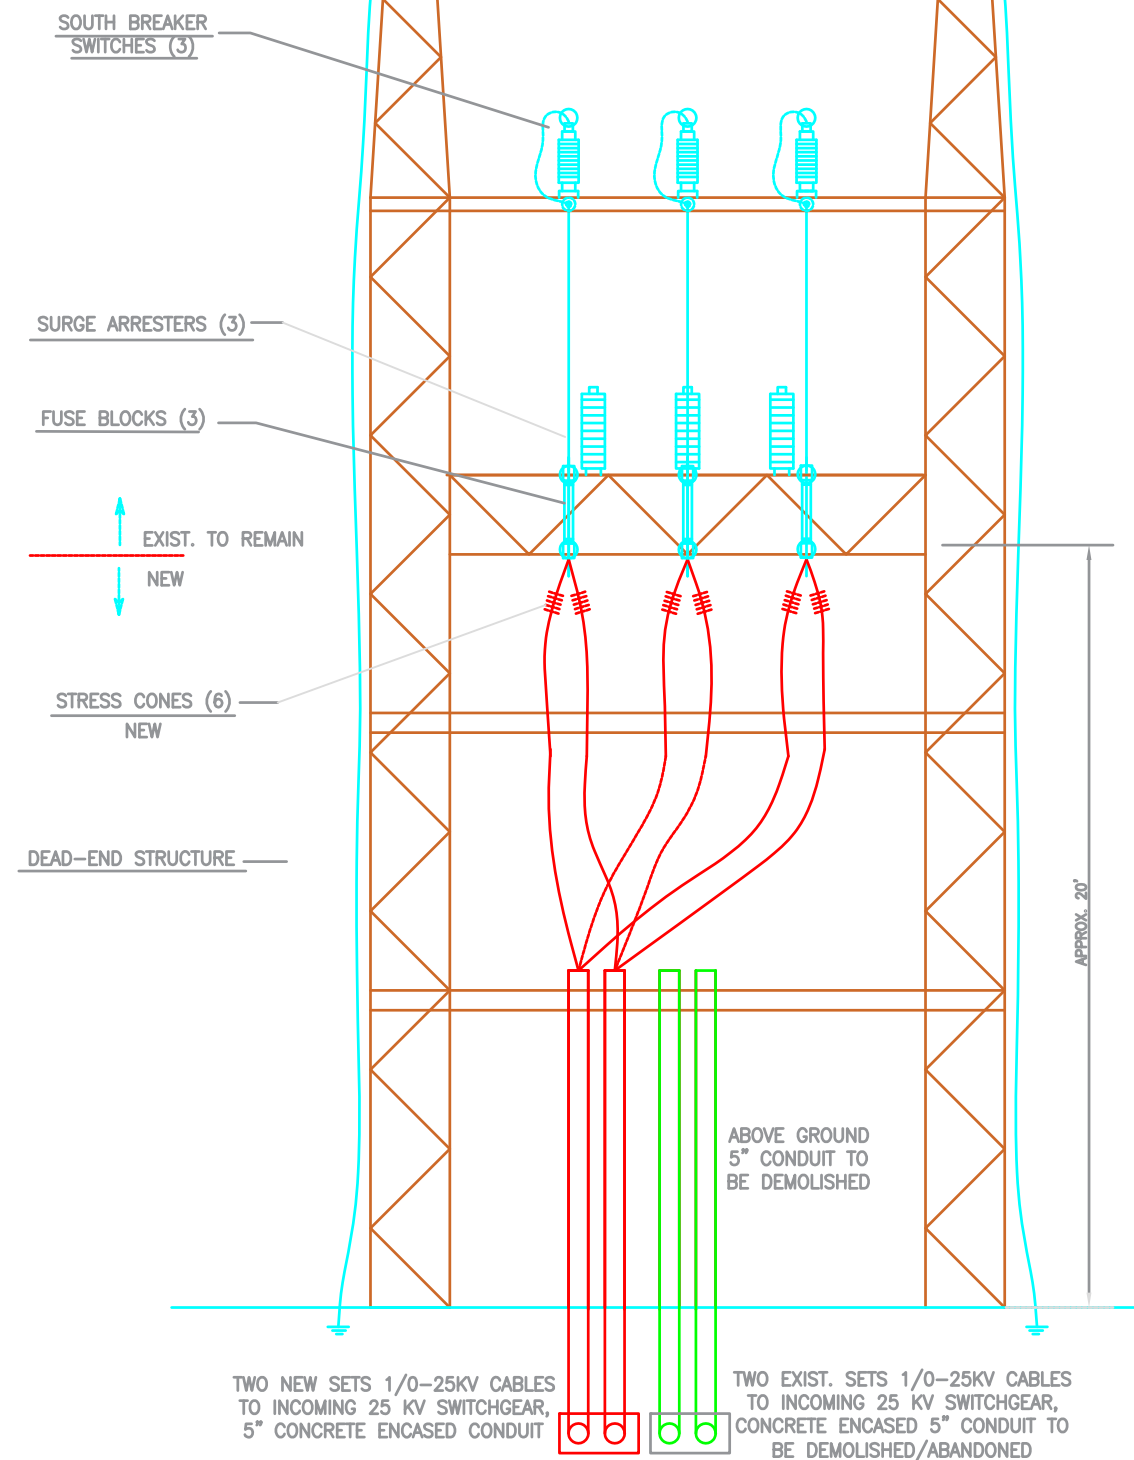

NEW 23KV FEED INSTALLATION
ELEVATION LOOKING NORTH

LEGEND:
 GREEN - REMOVE/DEMO/ABANDON
 RED - NEW

REV NO.	DATE	BY	REVISION
ALABAMA STATE DOCKS MOBILE, ALABAMA			
McDUFFIE COAL FACILITY INCOMING 23KV FEED REPLACEMENT EXISTING LAYOUT - INSTALLATION			
DWG BY:	DATE:	REVISIONS	SCALE:
TMA	7/15/21	BY: DATE: BY: DATE: BY: DATE:	AS SHOWN
CHEK. BY:	DATE:	DRAWING NO.:	
TMA	7/15/21	McD-23KV-003	