



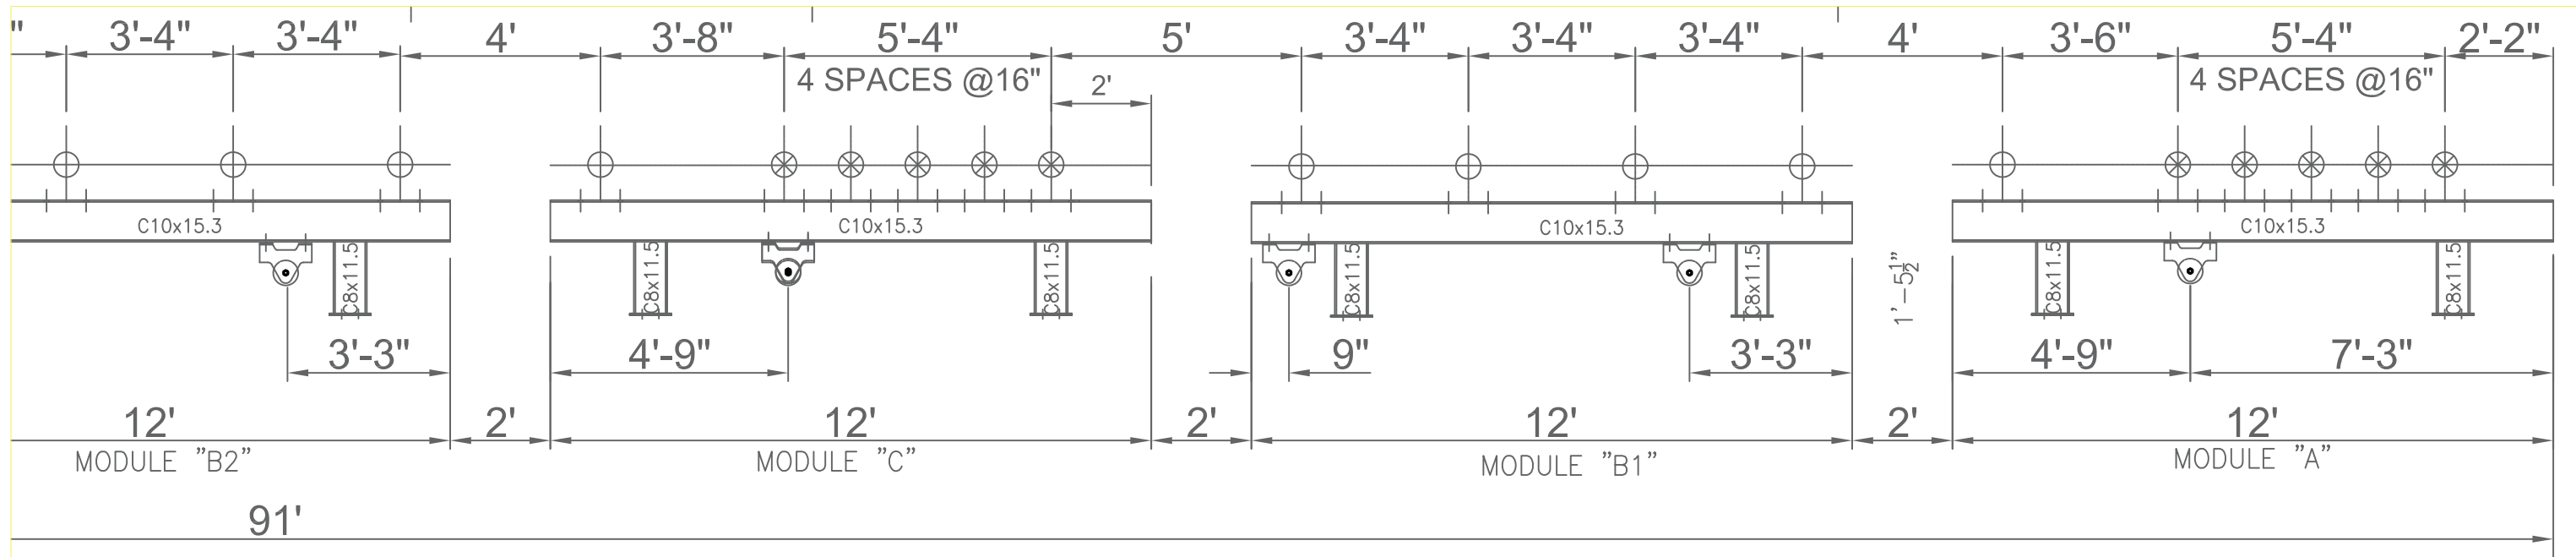

NEW CONVEYOR SECTIONS ELEVATION - WEST END

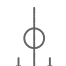


NEW CONVEYOR SECTIONS ELEVATION - EAST END

LEGEND

-  TROUGHING IDLER
-  IMPACT IDLER
-  RETURN IDLER

NOTES:

ALL NEW STEEL TO BE GALVANIZED
 TROUGHING, IMPACT AND RETURN IDLERS TO BE PROVIDED BY ASPA
 AND ARE SHOWN FOR REFERENCE ONLY.

REV NO.	DATE	BY	REVISION			
A	09/4/20	T.M.A.	FOR BID			
 ALABAMA STATE PORT AUTHORITY <small>MOBILE ALABAMA</small>						
McDUFFIE COAL TERMINAL TOWER T-10 CONVEYOR-12B REPLACEMENT GENERAL ARRANGEMENT - ELEVATION						
DWG BY:	DATE:	REVISIONS		SCALE:		
T.M.A.	09/4/20	BY:	DATE:	BY:	DATE:	AS NOTED
CHKD. BY:	DATE:	BY:	DATE:	BY:	DATE:	DRAWING NO.:
---	09/4/20					C12B-M1003