


MOTOR A. & B ROTOR & STARTER CONTROL CIRCUITS
 ARE IDENTICAL, EXCEPT LOAD ADJUSTMENT

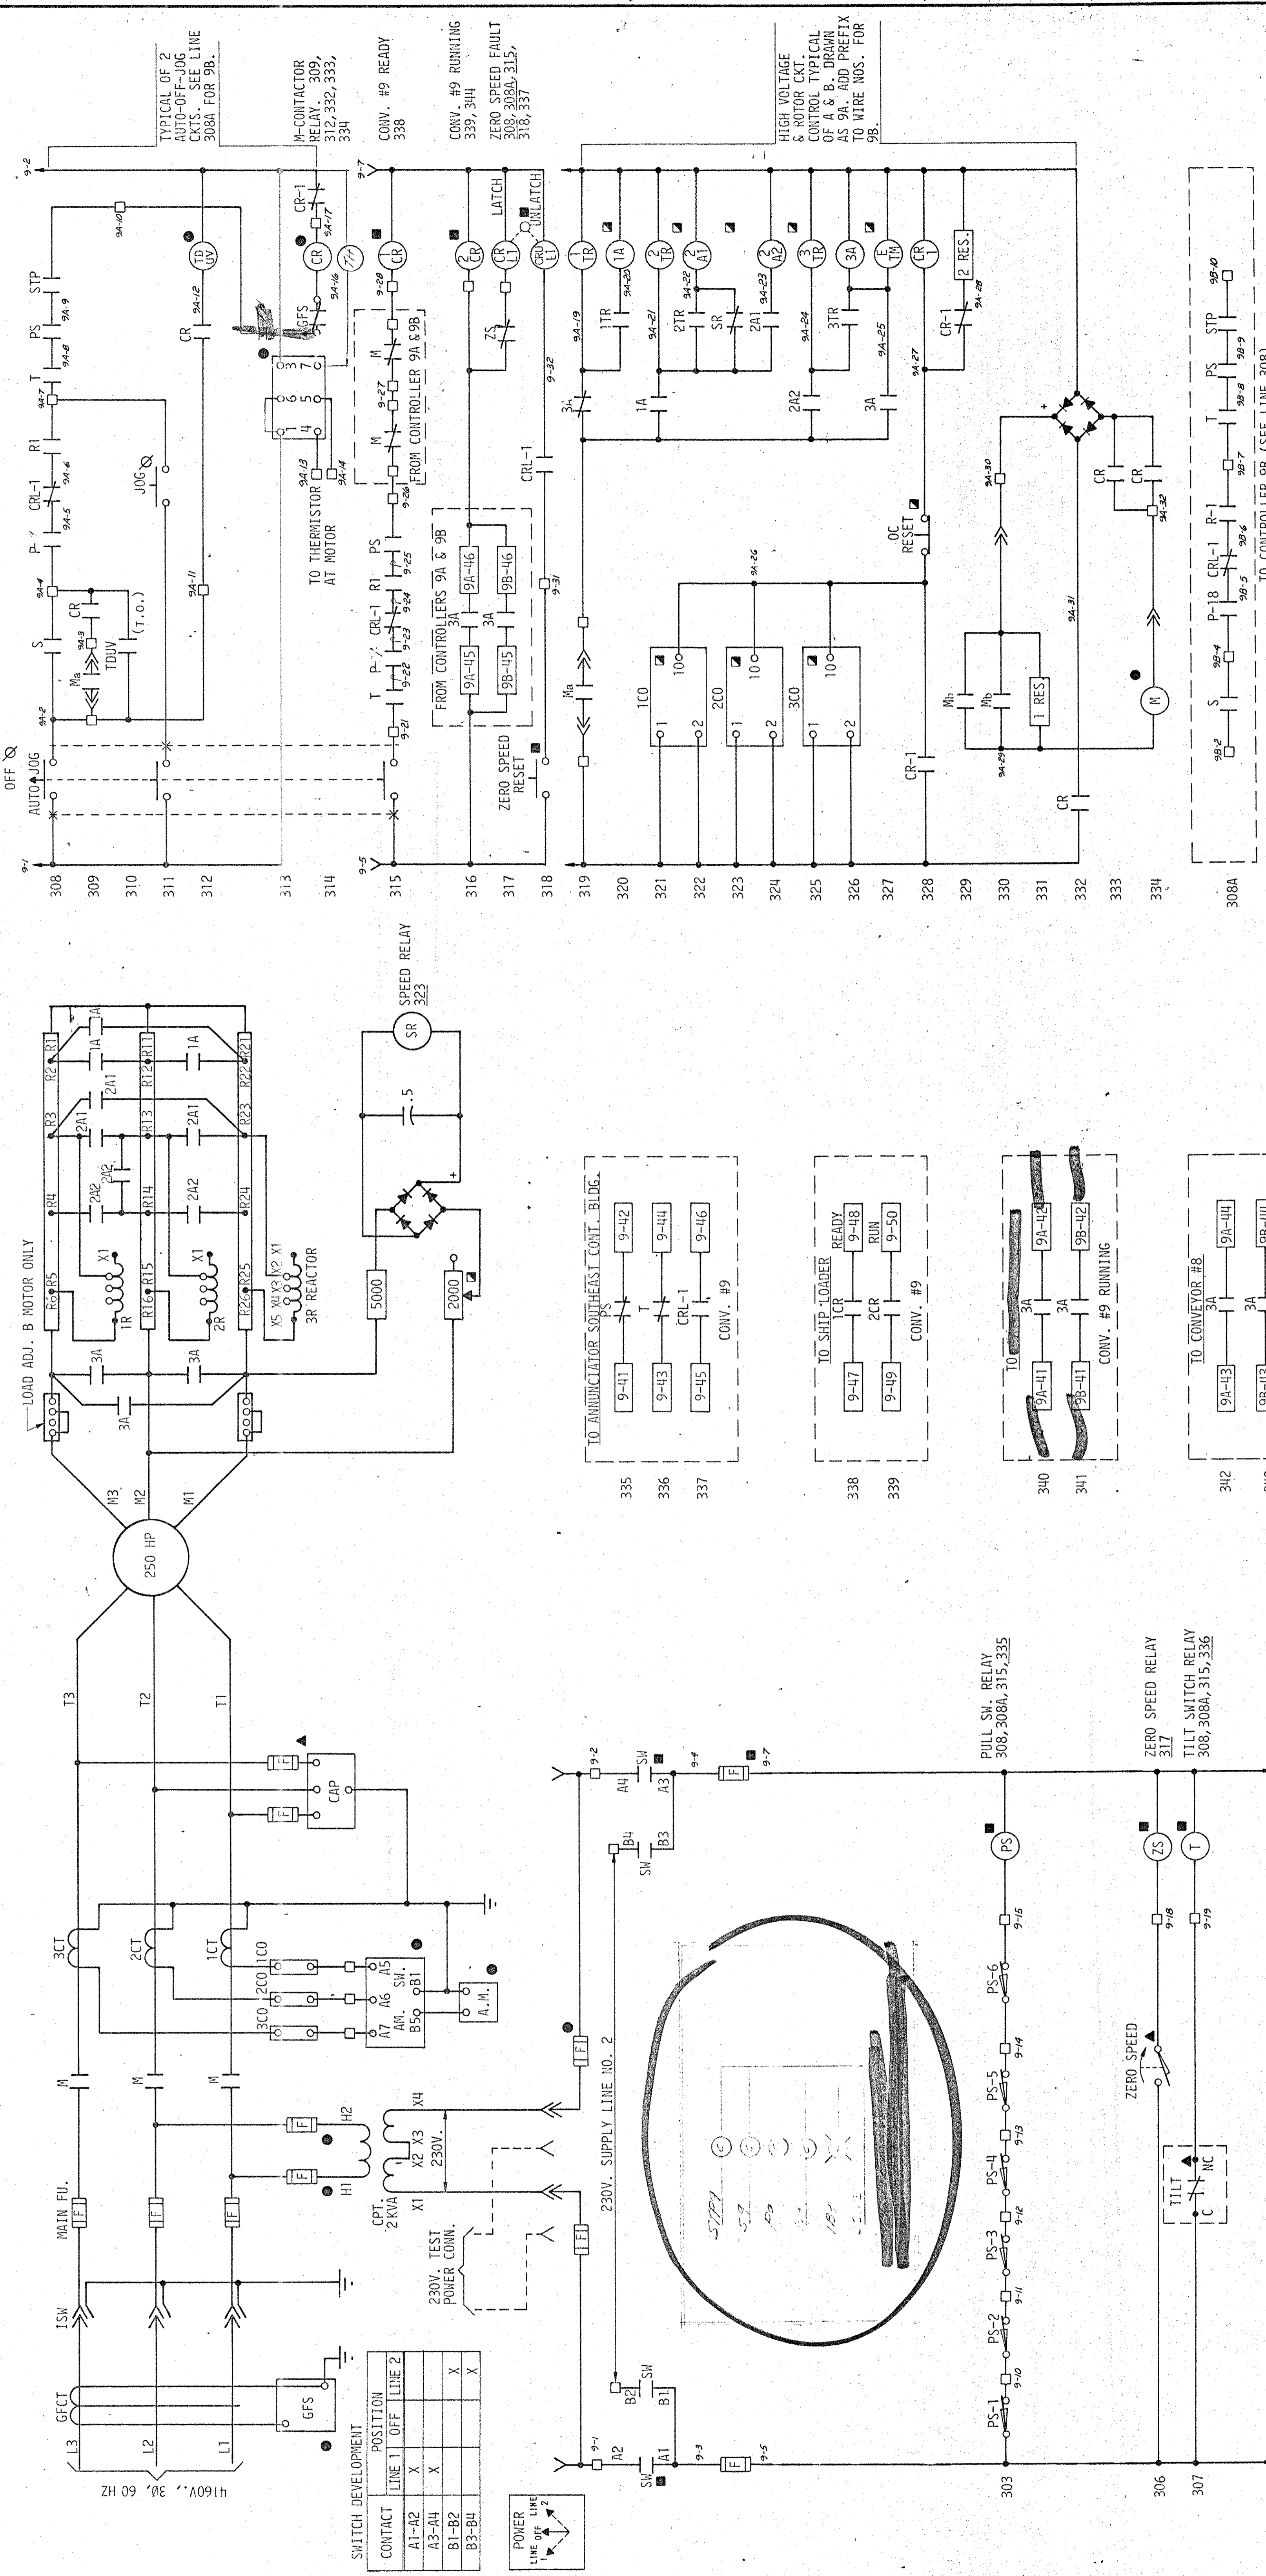

ALABAMA STATE DOCKS
 McDUFFIE TERMINALS
 PLANT EXPANSION
SCHEMATIC DIAGRAM
CONVEYOR NO. 9
 DAVID VOLKERT & ASSOCIATES
 CONSULTING ENGINEERS

DESIGNED C.N.R. CHECKED K.E.W.
 CHECKED C.N.R. CHECKED C.N.R.
 DATE SEPT. 20, 1960
 REVISIONS

- NOTES:**
 1. SCHEMATIC IS SIMILAR TO EXISTING MOTOR CONTROLLERS WHICH ARE WESTINGHOUSE "AMPCORD."
 2. CONTRACTOR SHALL PROVIDE WIRE NUMBERS WHERE NOT INDICATED ON SCHEMATIC.

- NEAR DRIVE MOTORS
- RELAY PANEL
- ▣ MOTOR CONTROLLER CABINET
- H.V. CABINET
- ▲ REMOTE

TO ANNUNCIATOR SOUTH-EAST CONT. BLDG.
 TO SHIP-LOADER READY
 TO SOUTH STACKER/RECLAIMER
 TO CONVEYOR #8
 TO CONTROLLER 9B (SEE LINE 308)

308A
 309
 310
 311
 312
 313
 314
 315
 316
 317
 318
 319
 320
 321
 322
 323
 324
 325
 326
 327
 328
 329
 330
 331
 332
 333
 334

335
 336
 337
 338
 339
 340
 341
 342
 343
 344

303
 306
 307